


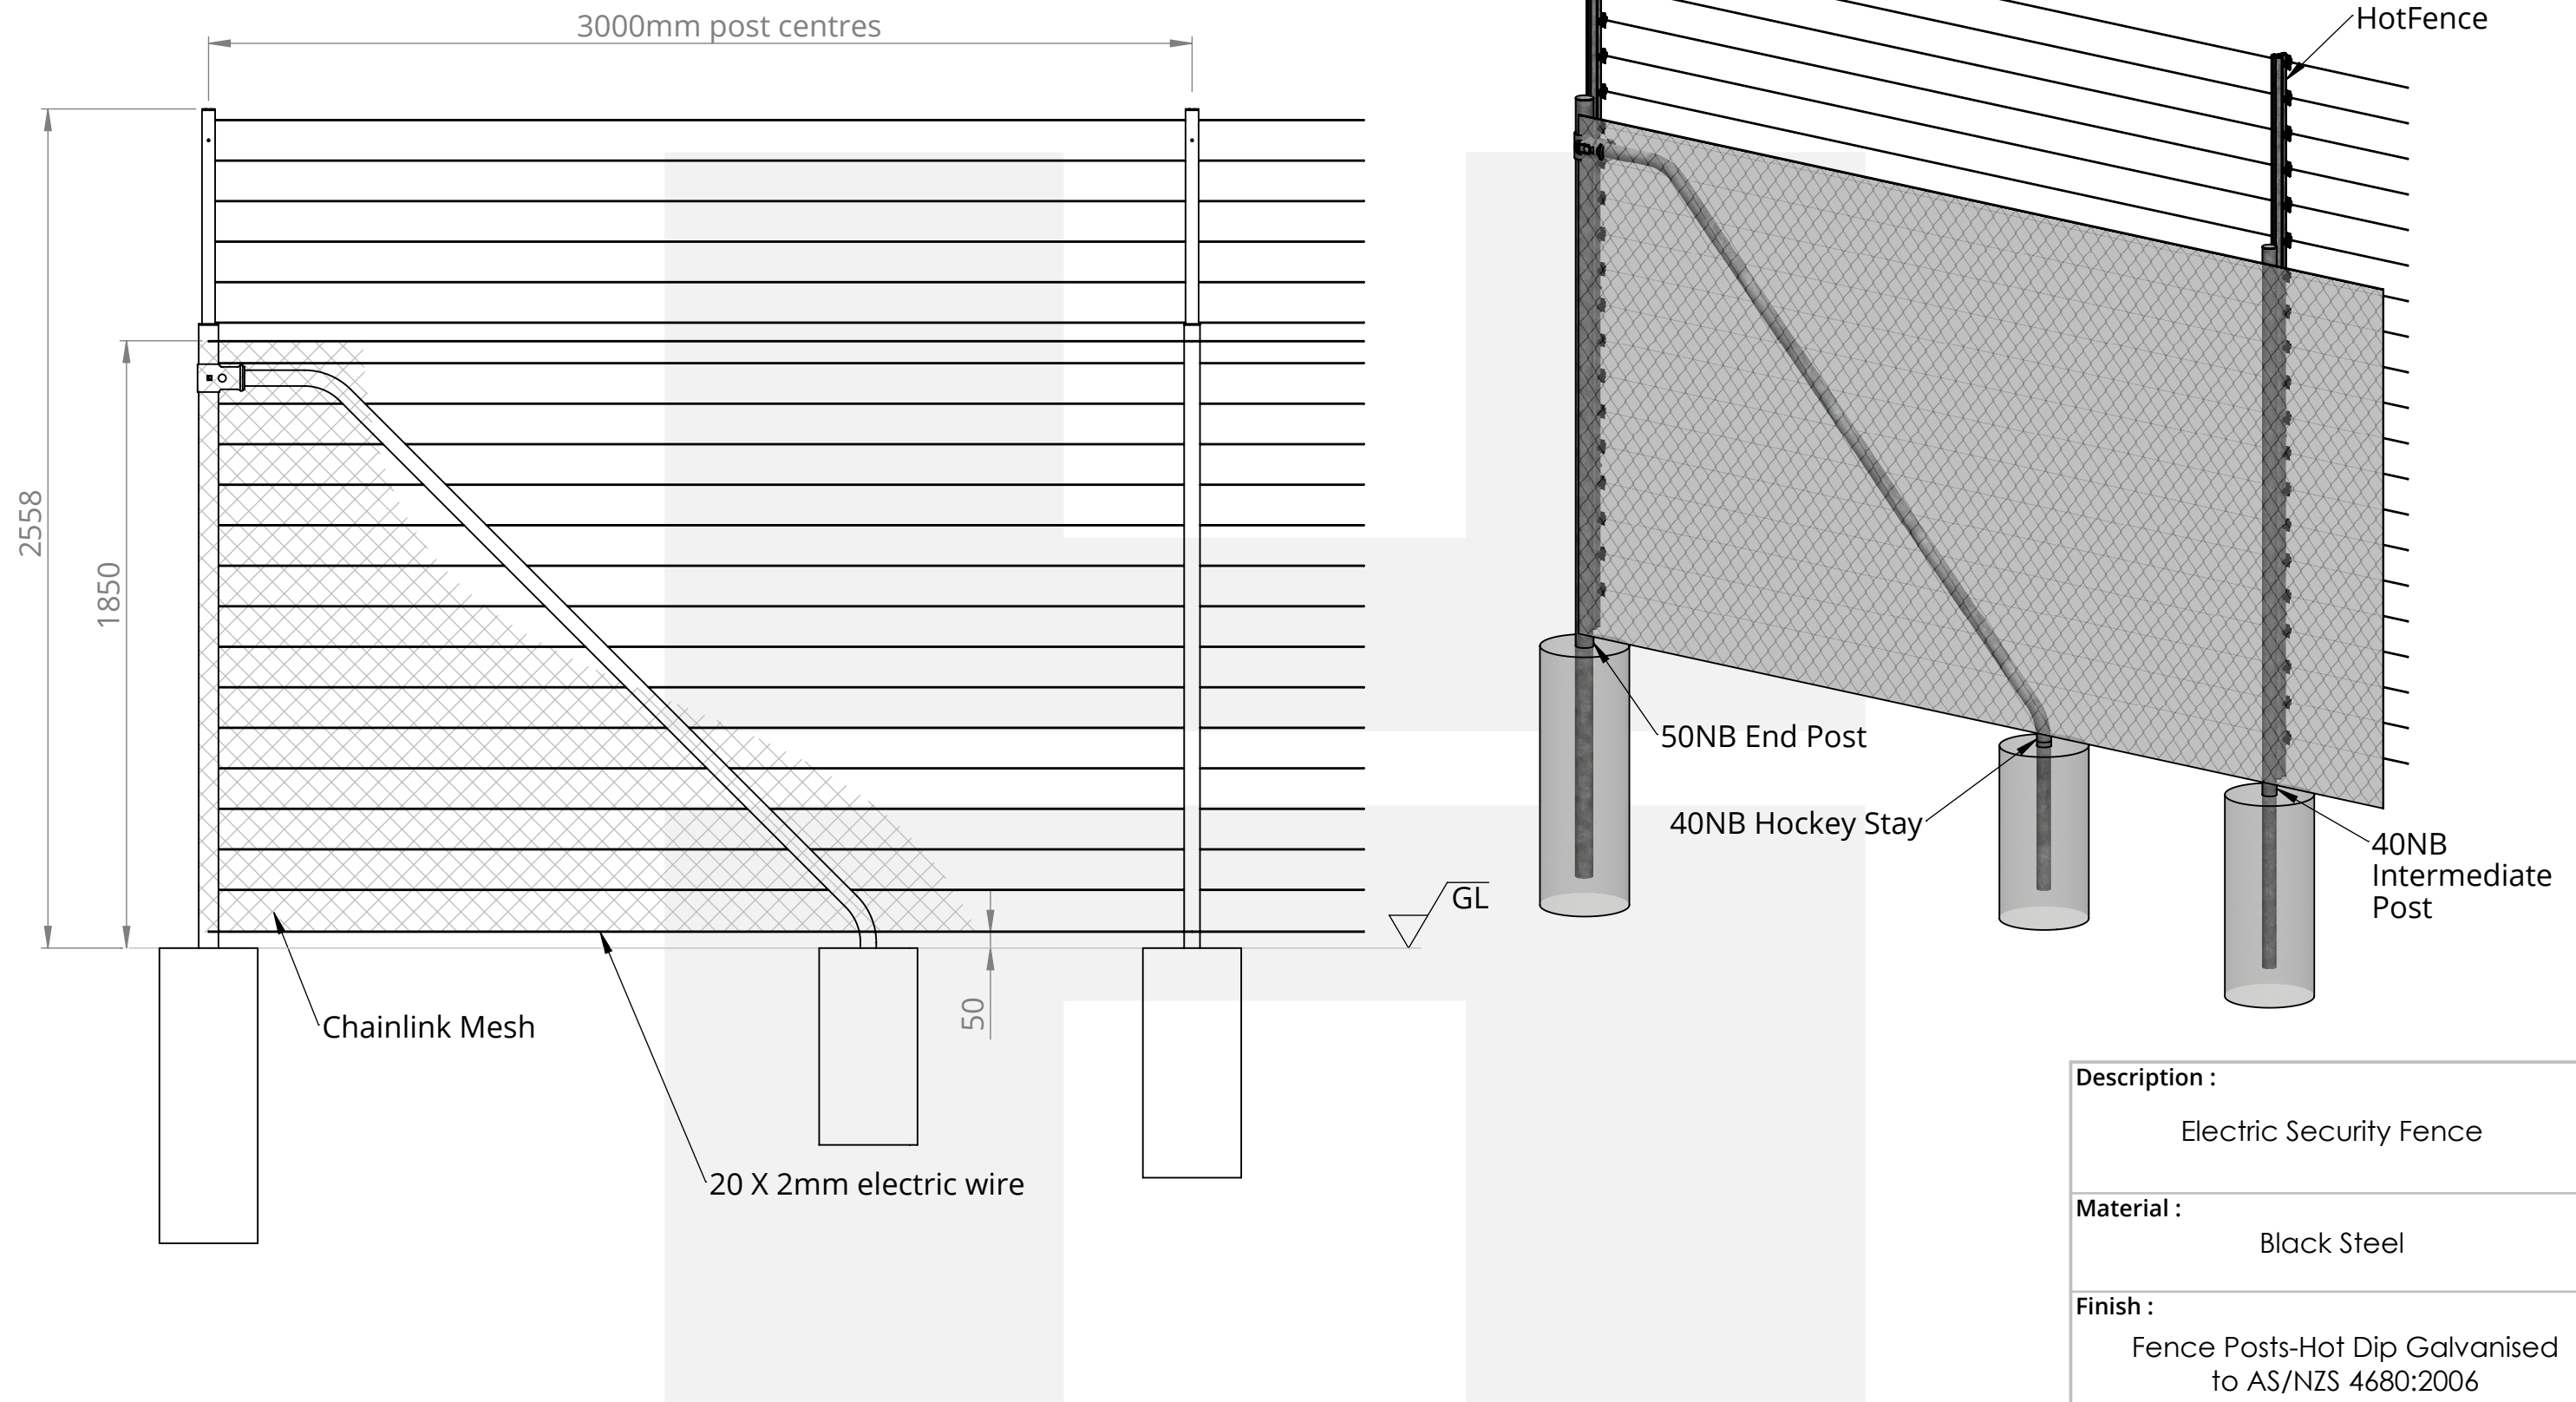


Description :	
Electric Security Fence	
Material :	
Black Steel	
Finish :	
Fence Posts-Hot Dip Galvanised to AS/NZS 4680:2006	
Drawn : KSB	
Specs :	Notes :
• Post Size:-50NB Corner Posts 40NB Intermediate Posts	• Powder coating Options available




Configurations:

- 2.5mm HT Line Wire
- Top & Bottom Rails Only
- Line Wire Only


Post Options:

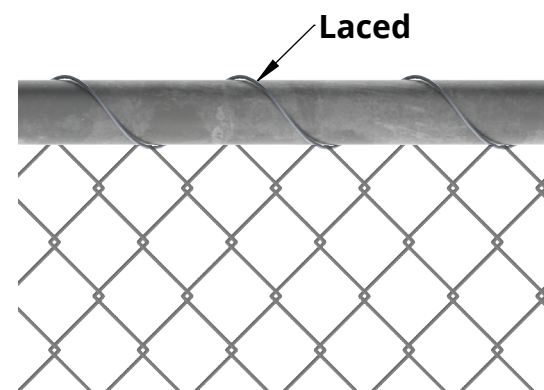

Laced

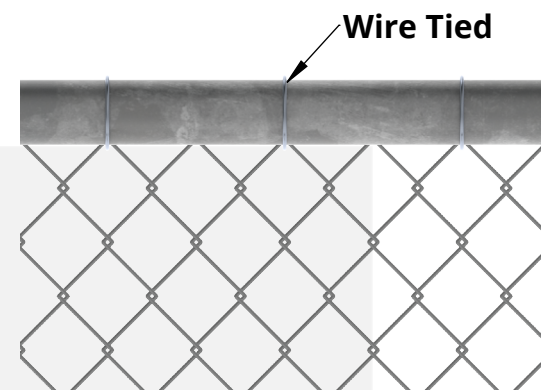


Wire Tied

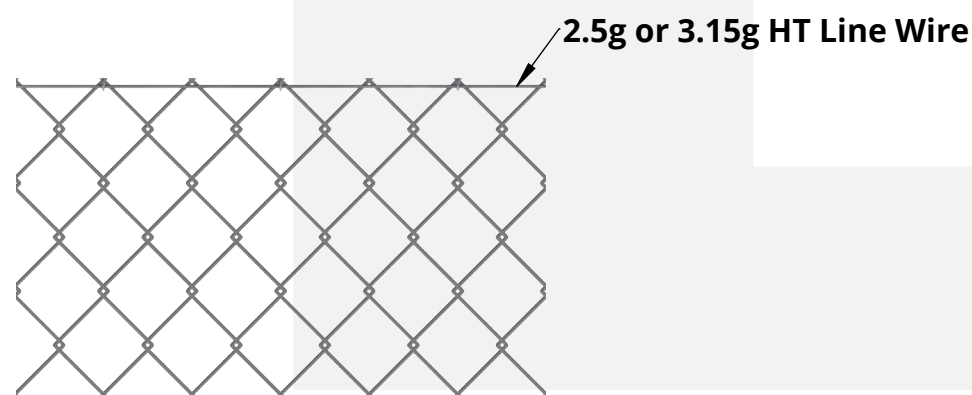


2.5g or 3.15g HT Line Wire


Flanged Post Option

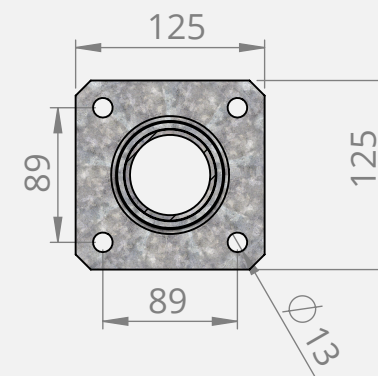


TYP Inground Post Option

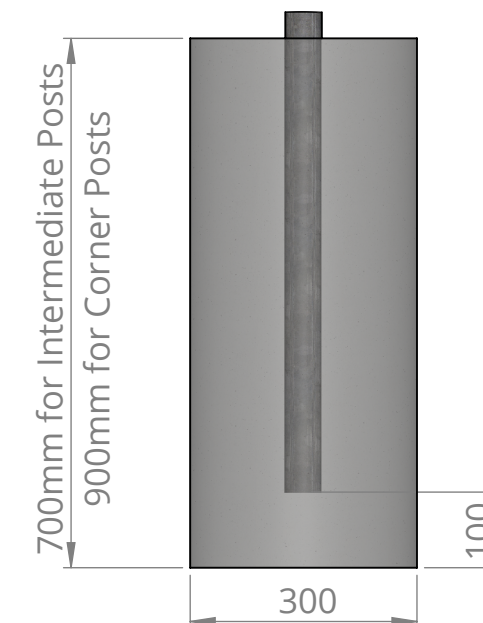

Chainlink Options:

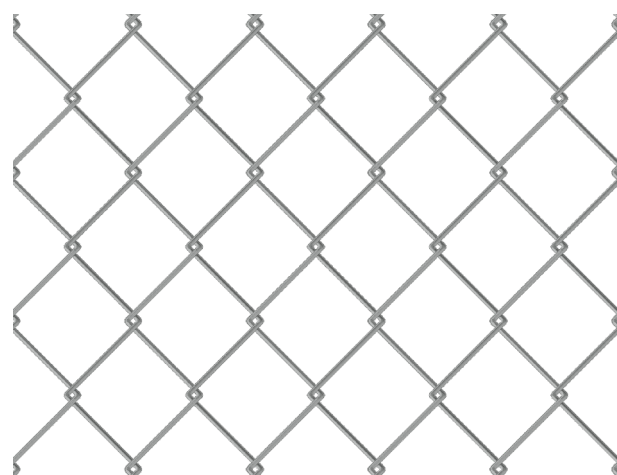

- 50 Diamond x 2.5mm ZincAlume Wire
- 50 Diamond x 3.1mm ZincAlume Wire
- 50 Diamond x 3.0mm Fusion Bond Black

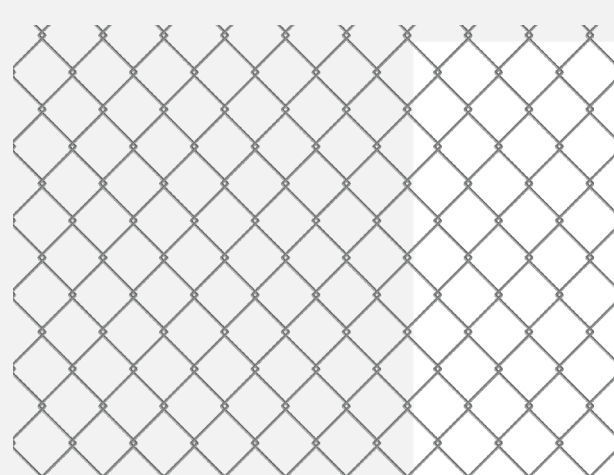

- 25 Diamond x 2.5mm ZincAlume Wire
- 25 Diamond x 3.1mm ZincAlume Wire
- 25 Diamond x 3.0mm Fusion Bond Black

Electric Fence Details:

- Pre-Galv 2500h P-Post
- 20 x 2mm Electric Wires
- JVA Unit (Flexible upto 12,000V)
- Warning Signs
- Single or Multizone Capability
- GSM Control (Optional)
- Keypad/Tablet Interface (Optional)

